




EXISTING NORTH EAST ELEVATION

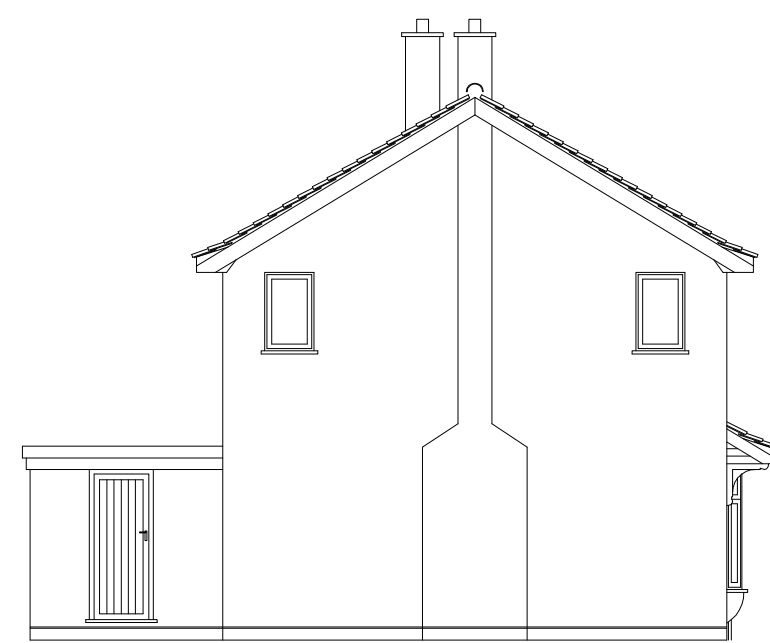


EXISTING SOUTH EAST ELEVATION

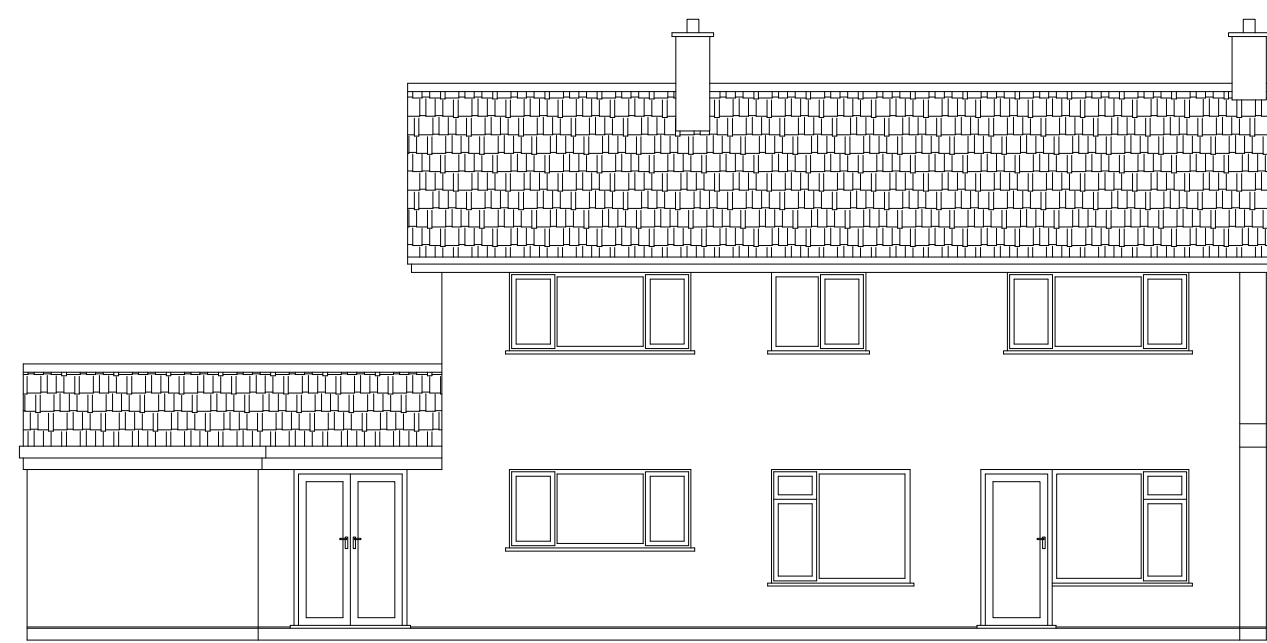


EXISTING SOUTH WEST ELEVATION

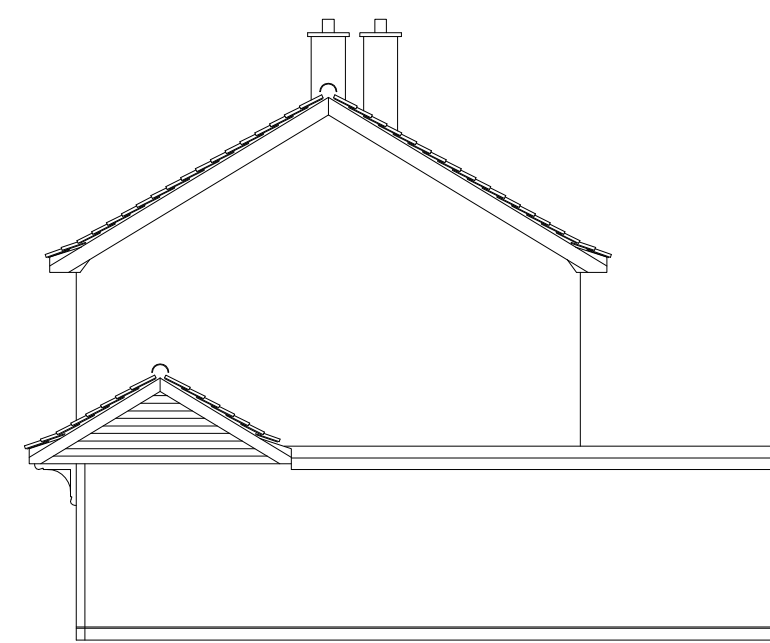

EXISTING NORTH WEST ELEVATION

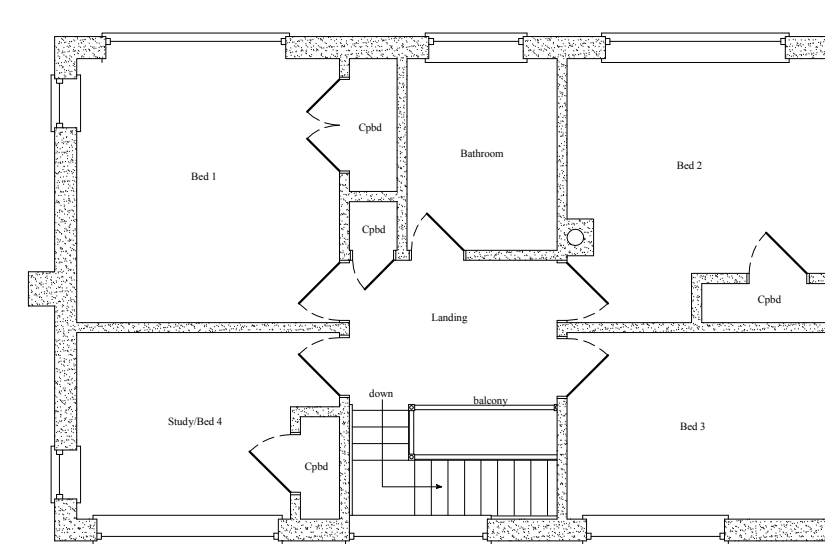


EXISTING FIRST FLOOR PLAN

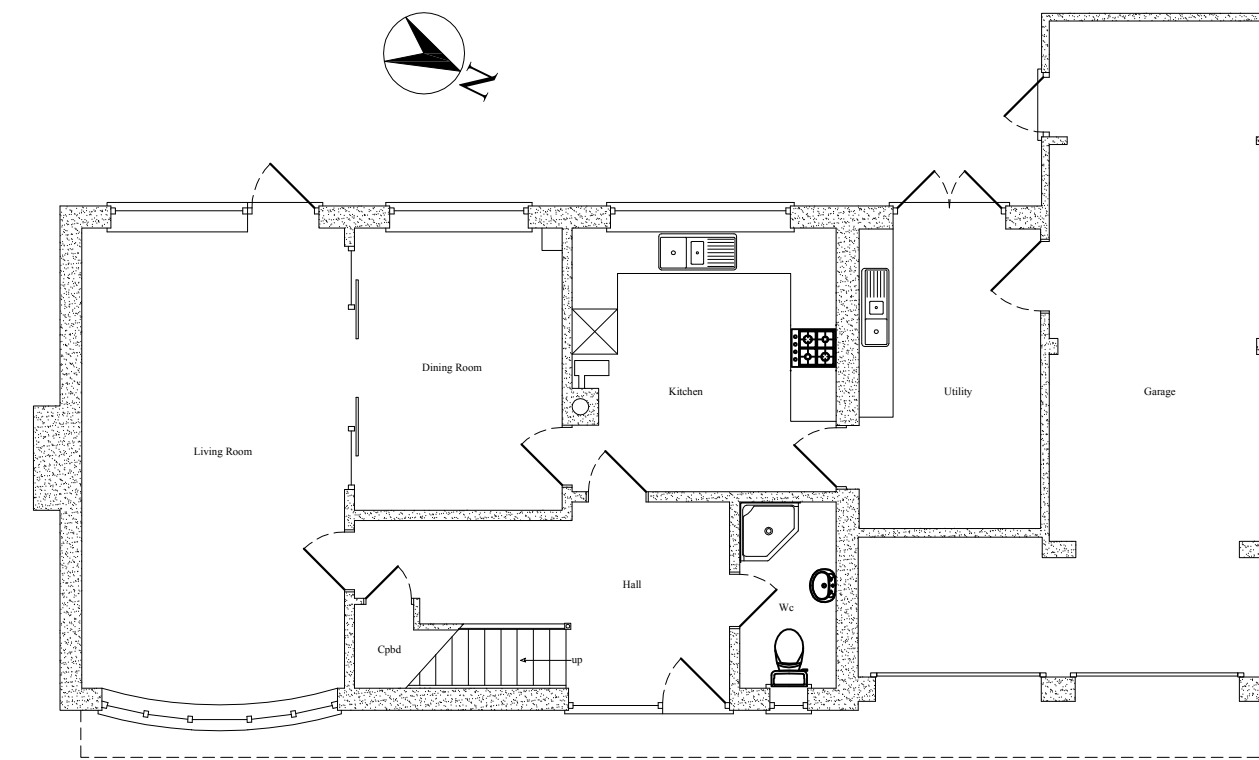

EXISTING GROUND FLOOR PLAN




PROPOSED NORTH EAST ELEVATION

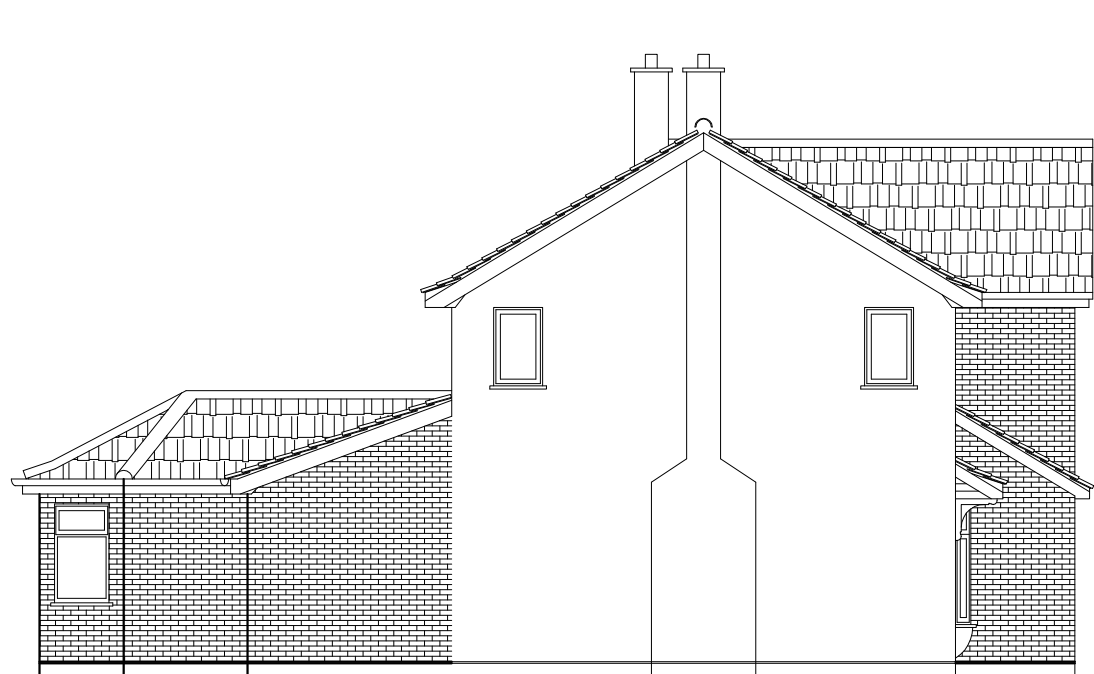


PROPOSED SOUTH EAST ELEVATION





PROPOSED SOUTH WEST ELEVATION

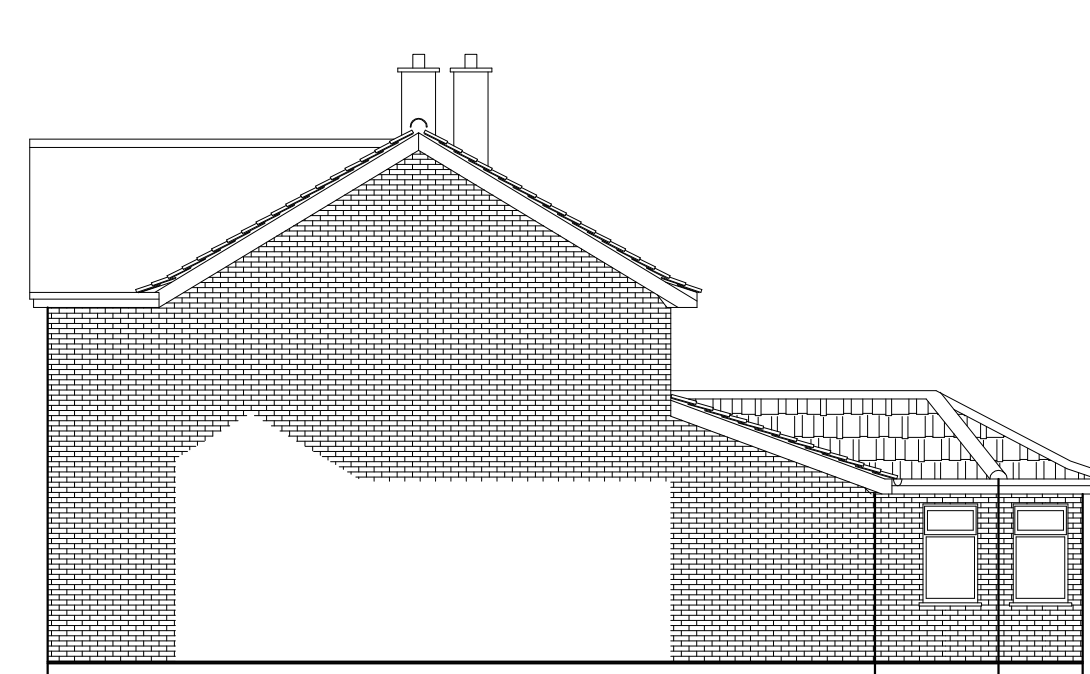


PROPOSED NORTH WEST ELEVATION

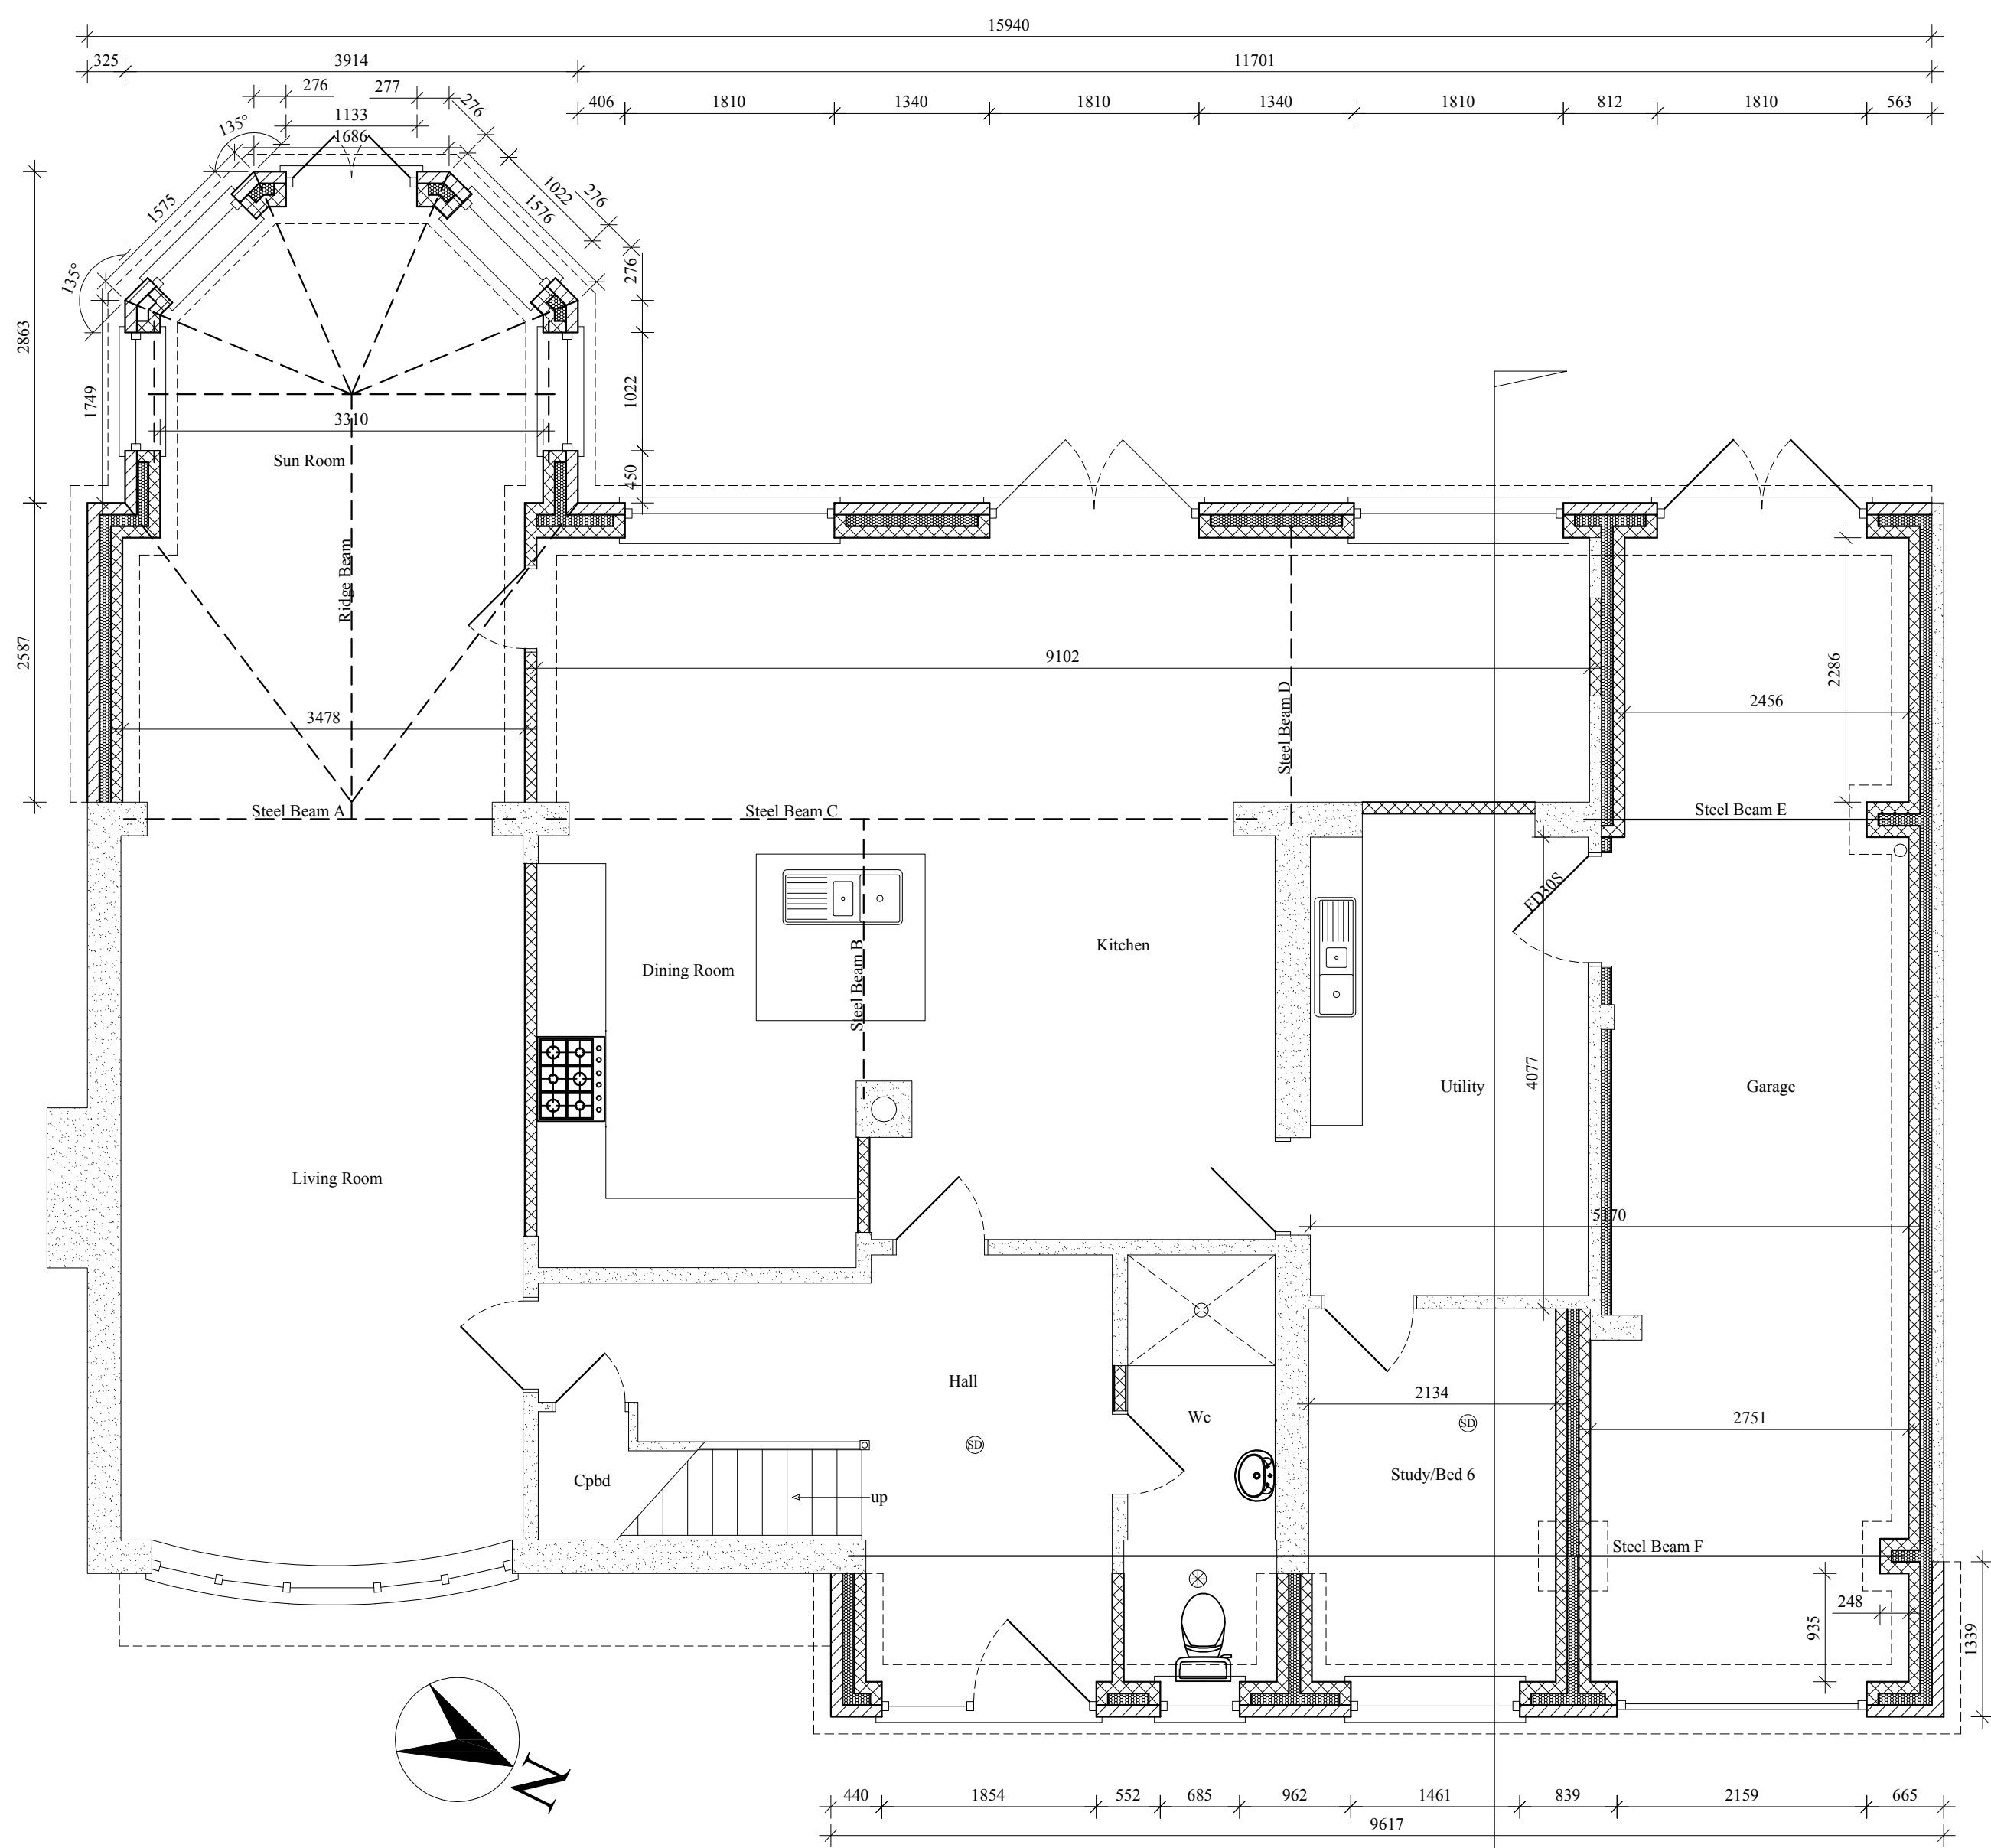

PROPOSED GROUND FLOOR PLAN

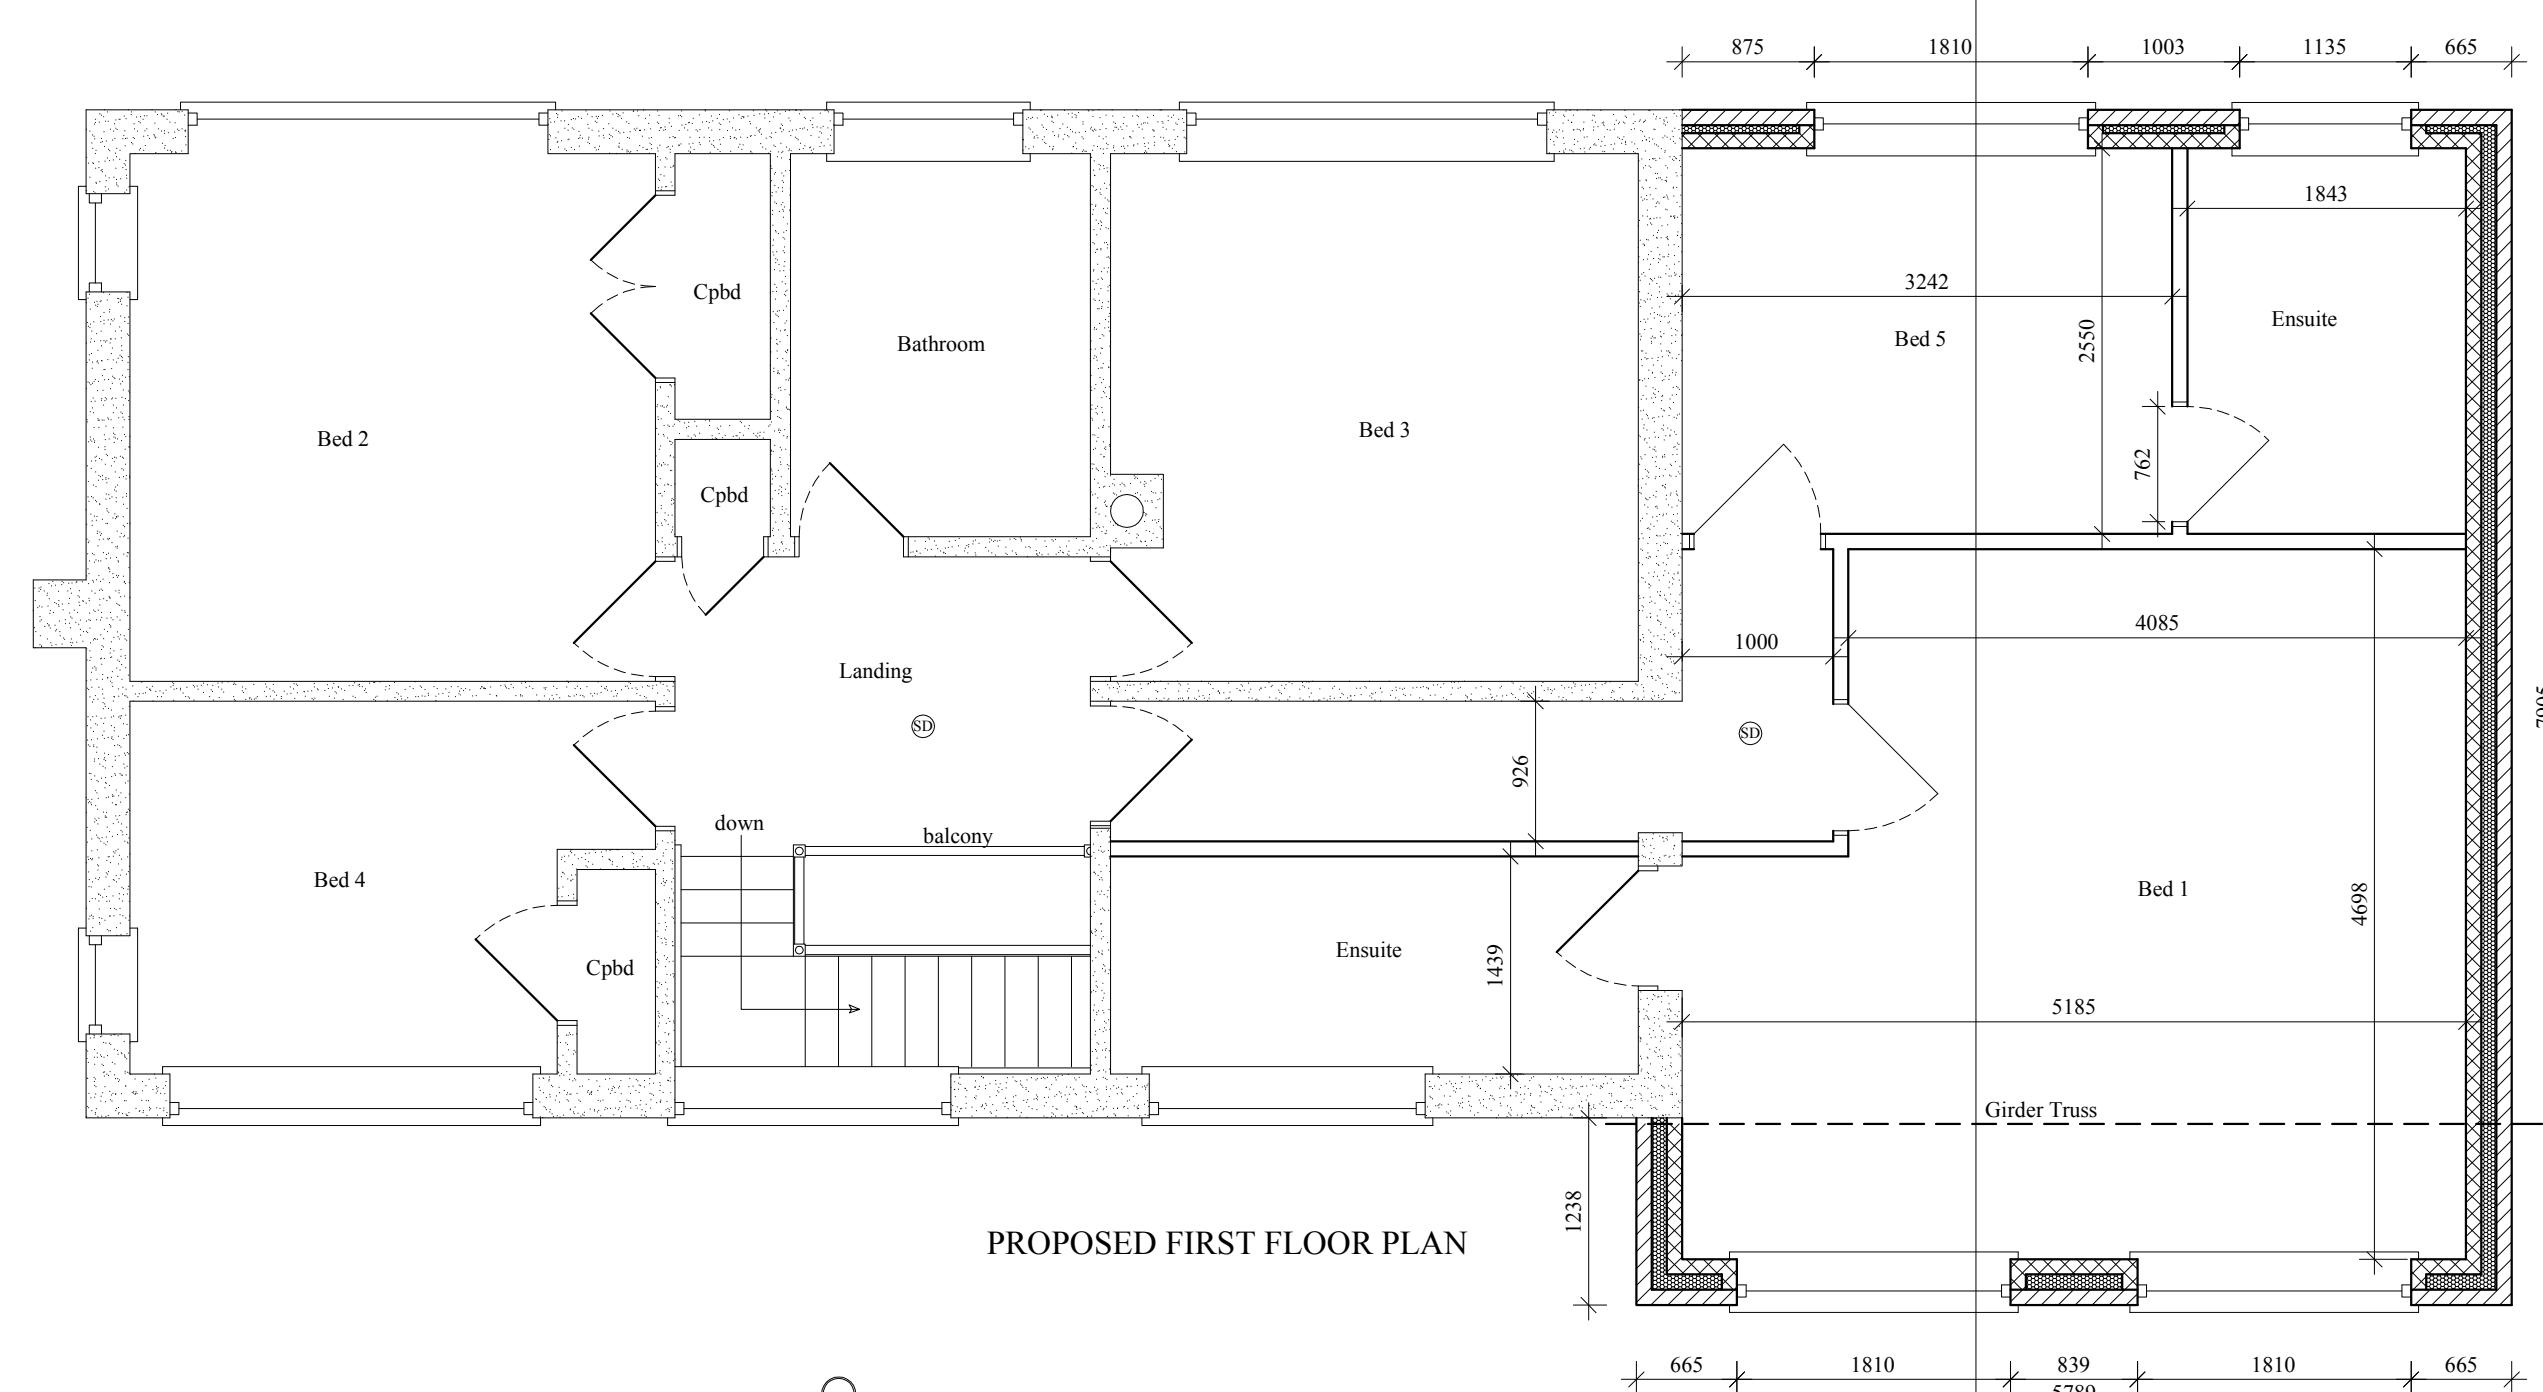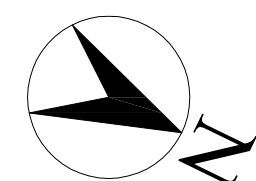

PROPOSED FIRST FLOOR PLAN

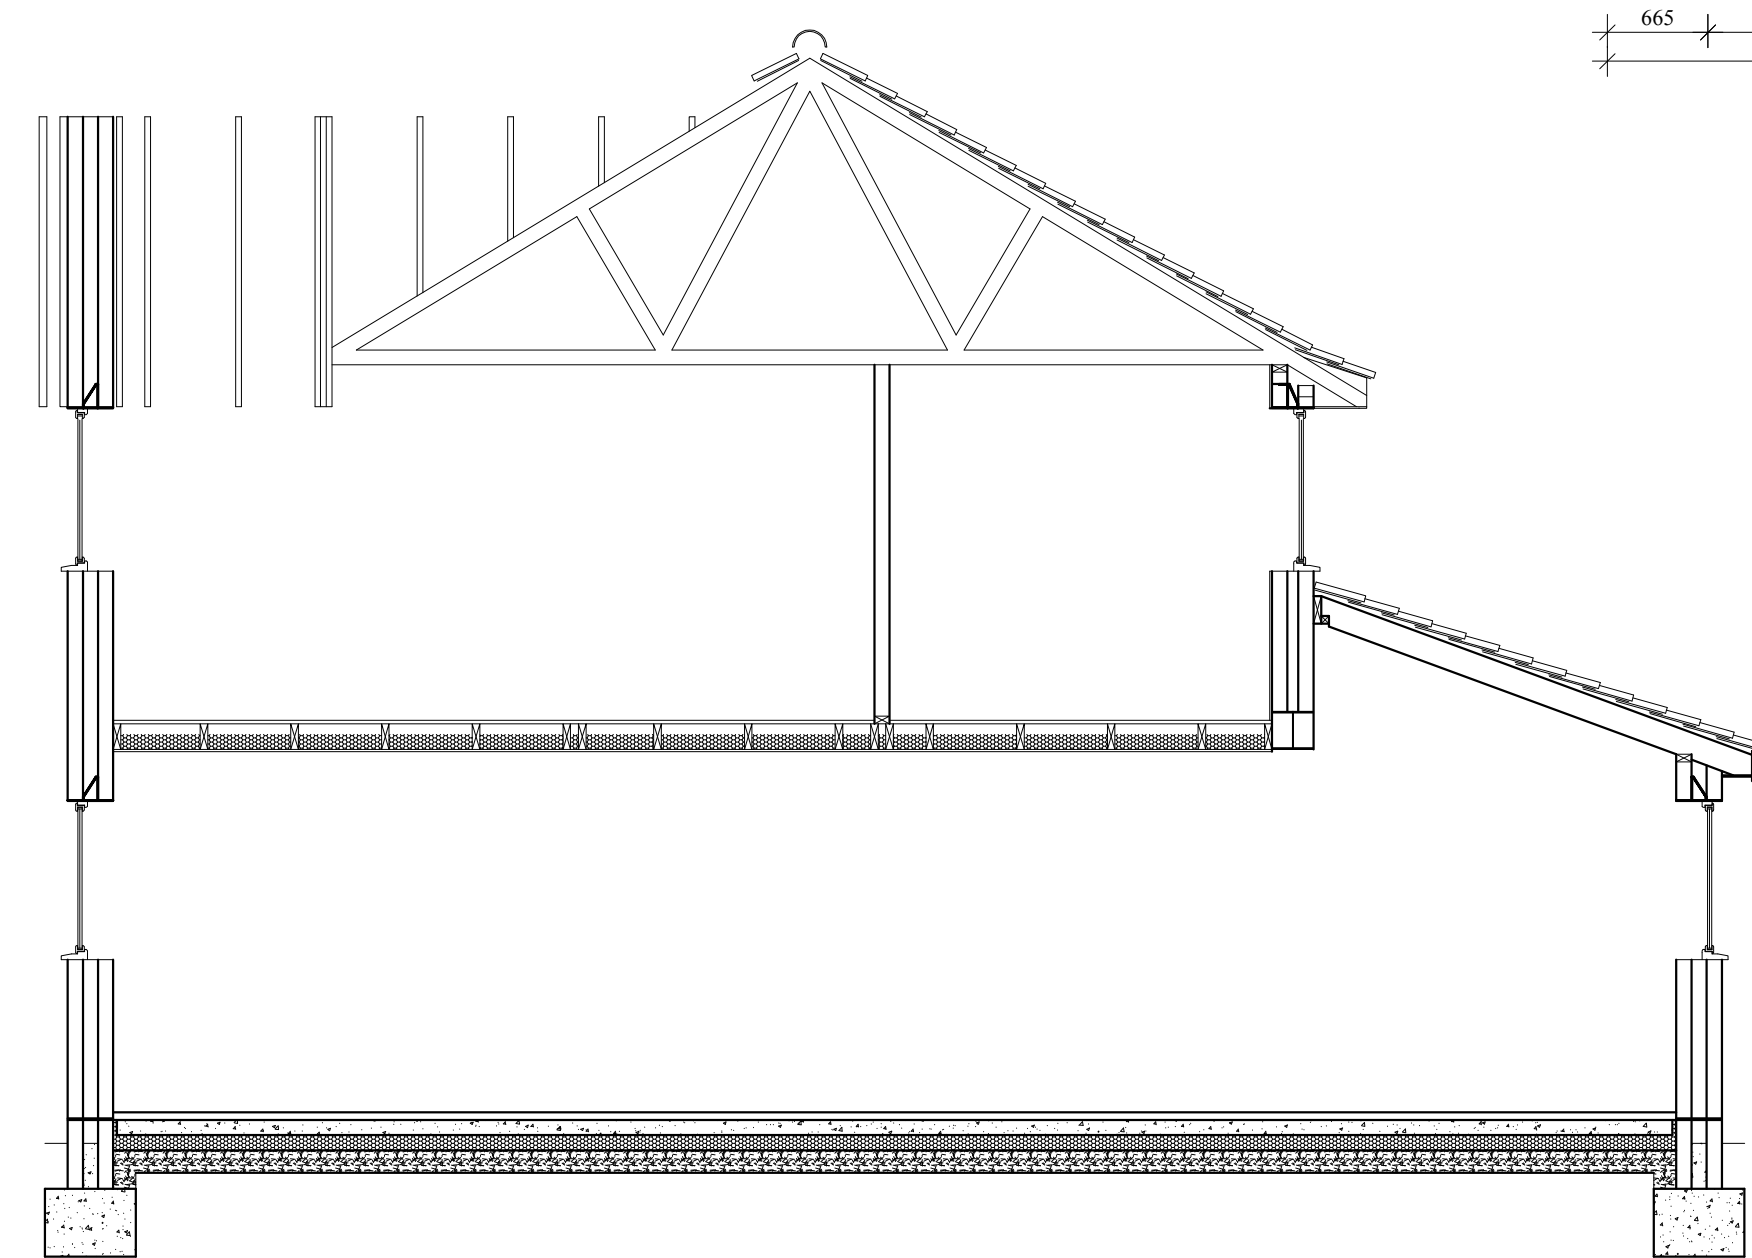

SECTION