



PROPOSED SOUTH WEST ELEVATION

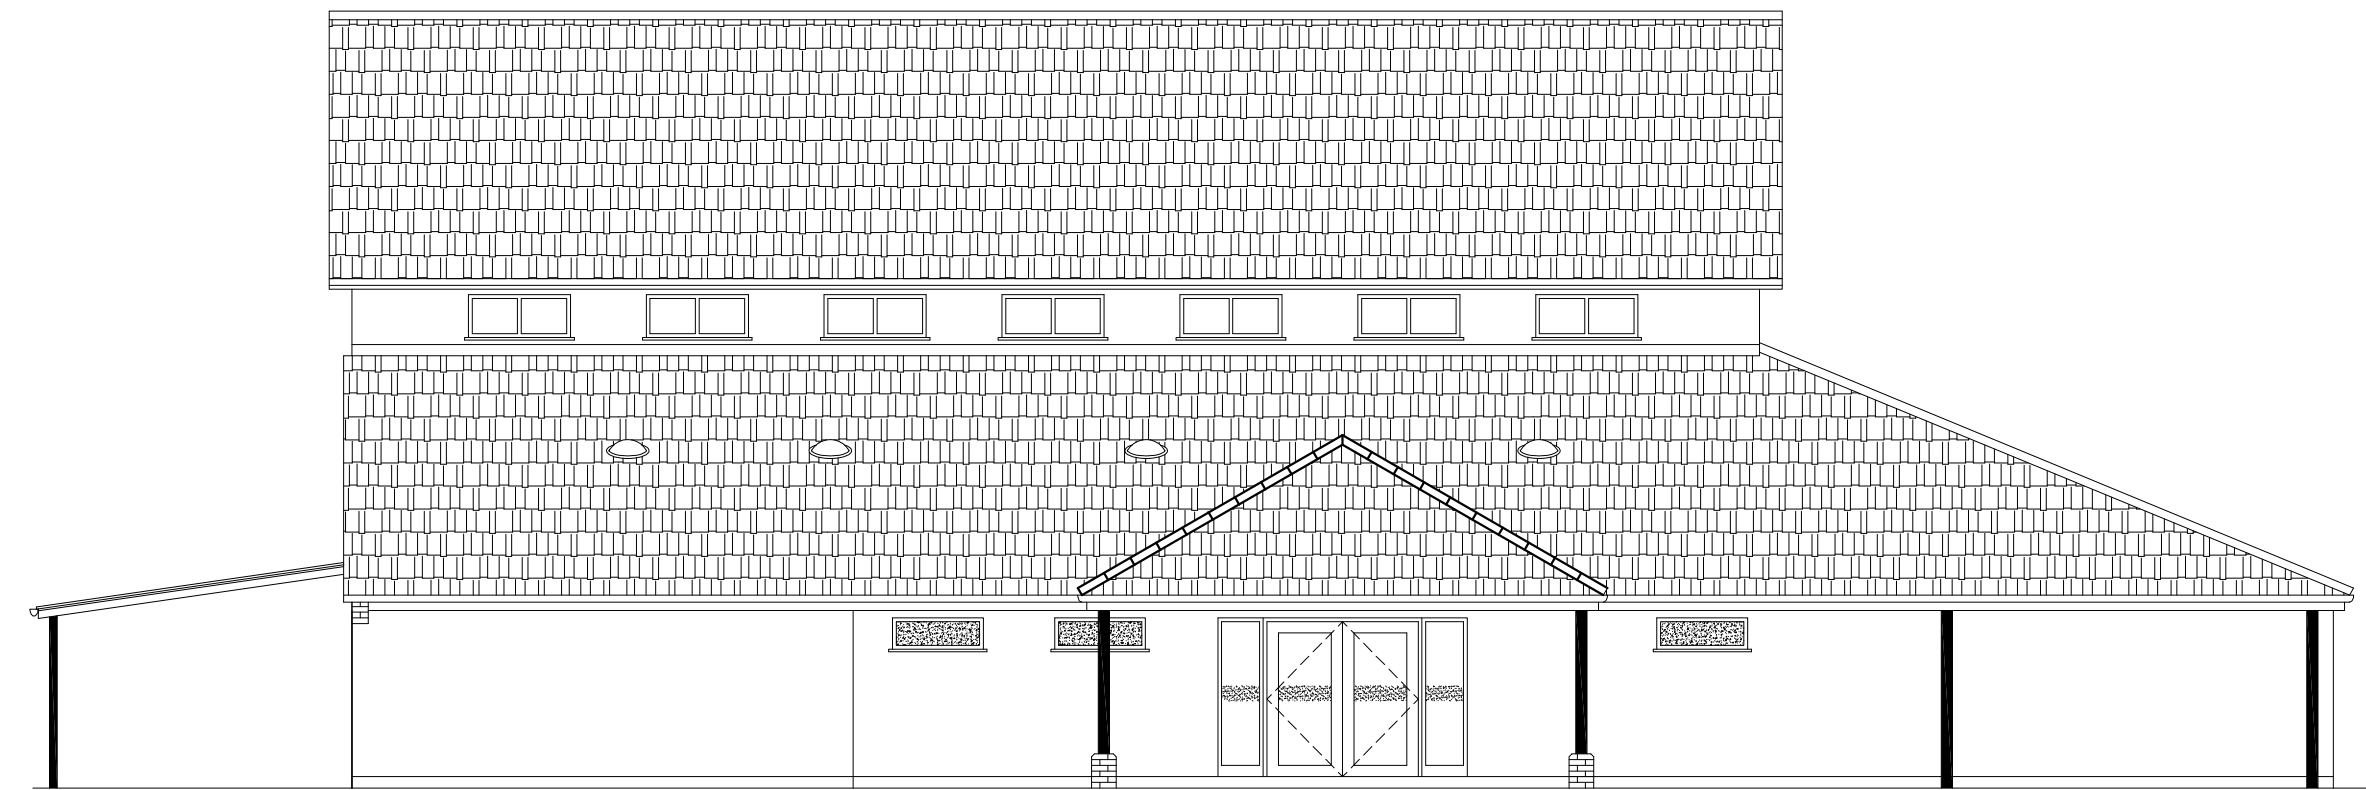


PROPOSED NORTH WEST ELEVATION



PROPOSED NORTH EAST ELEVATION

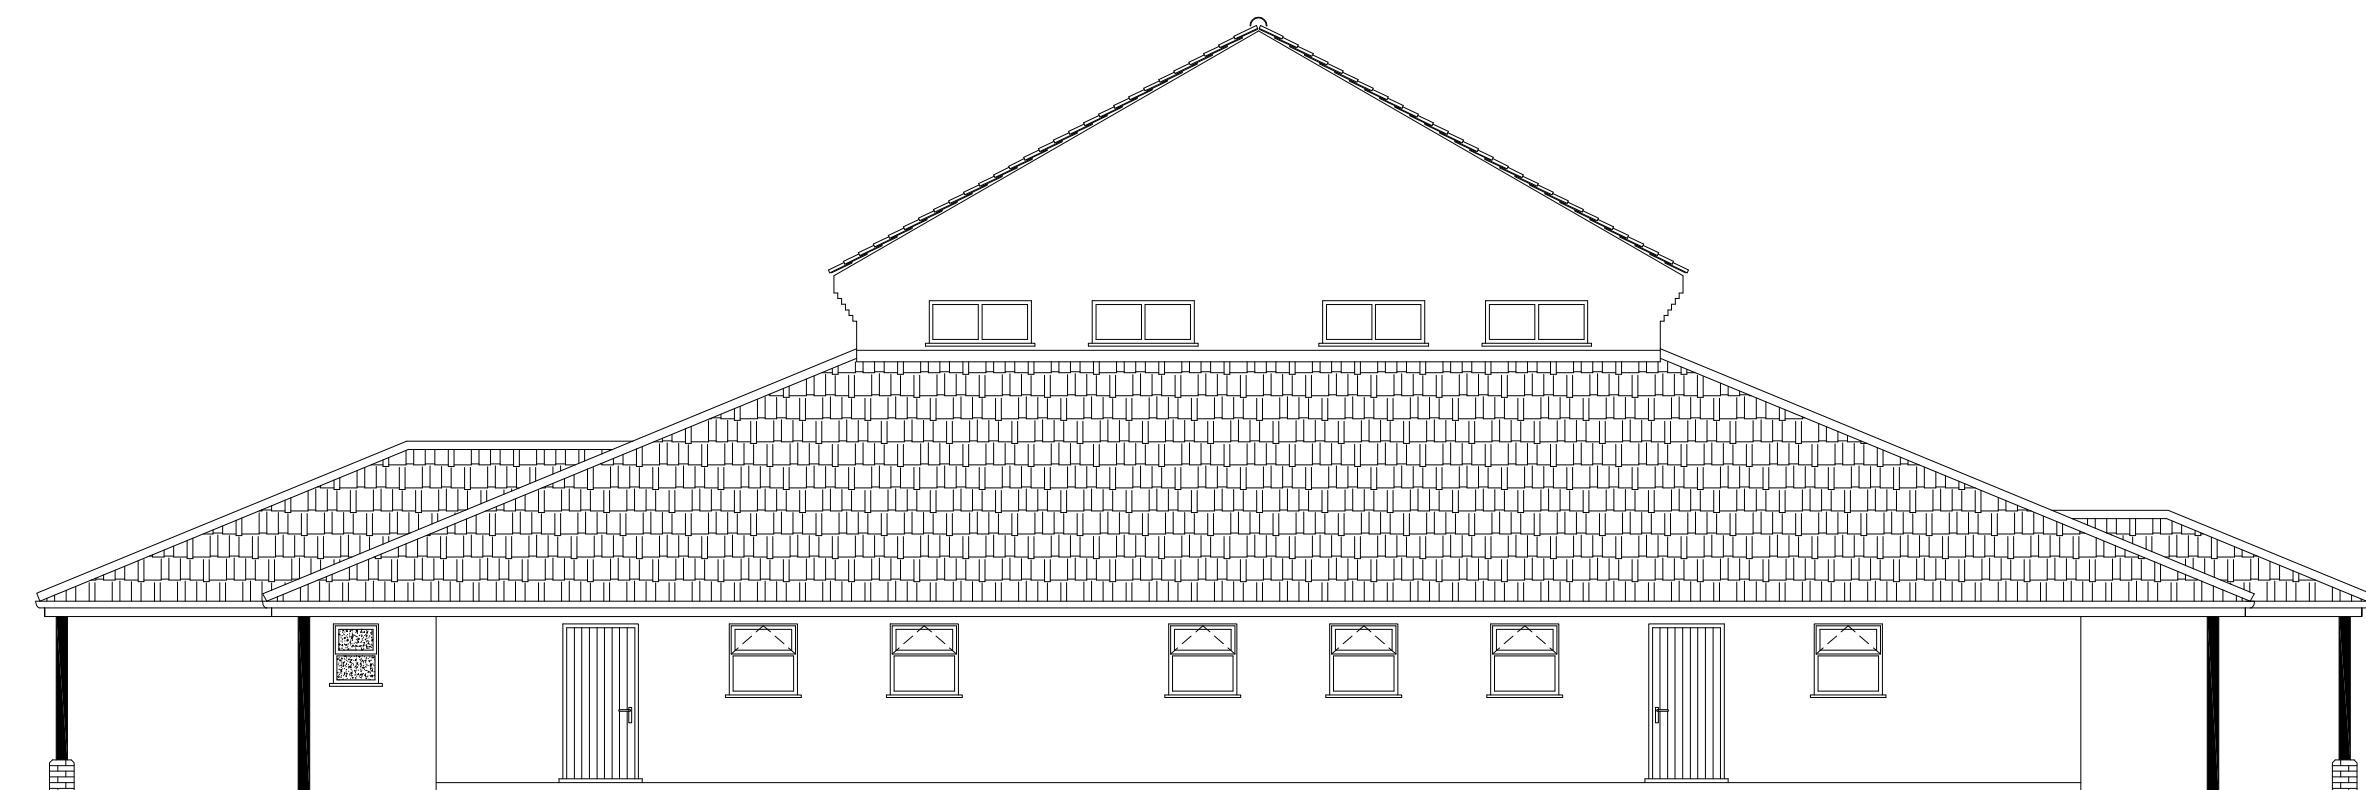

PROPOSED SOUTH EAST ELEVATION

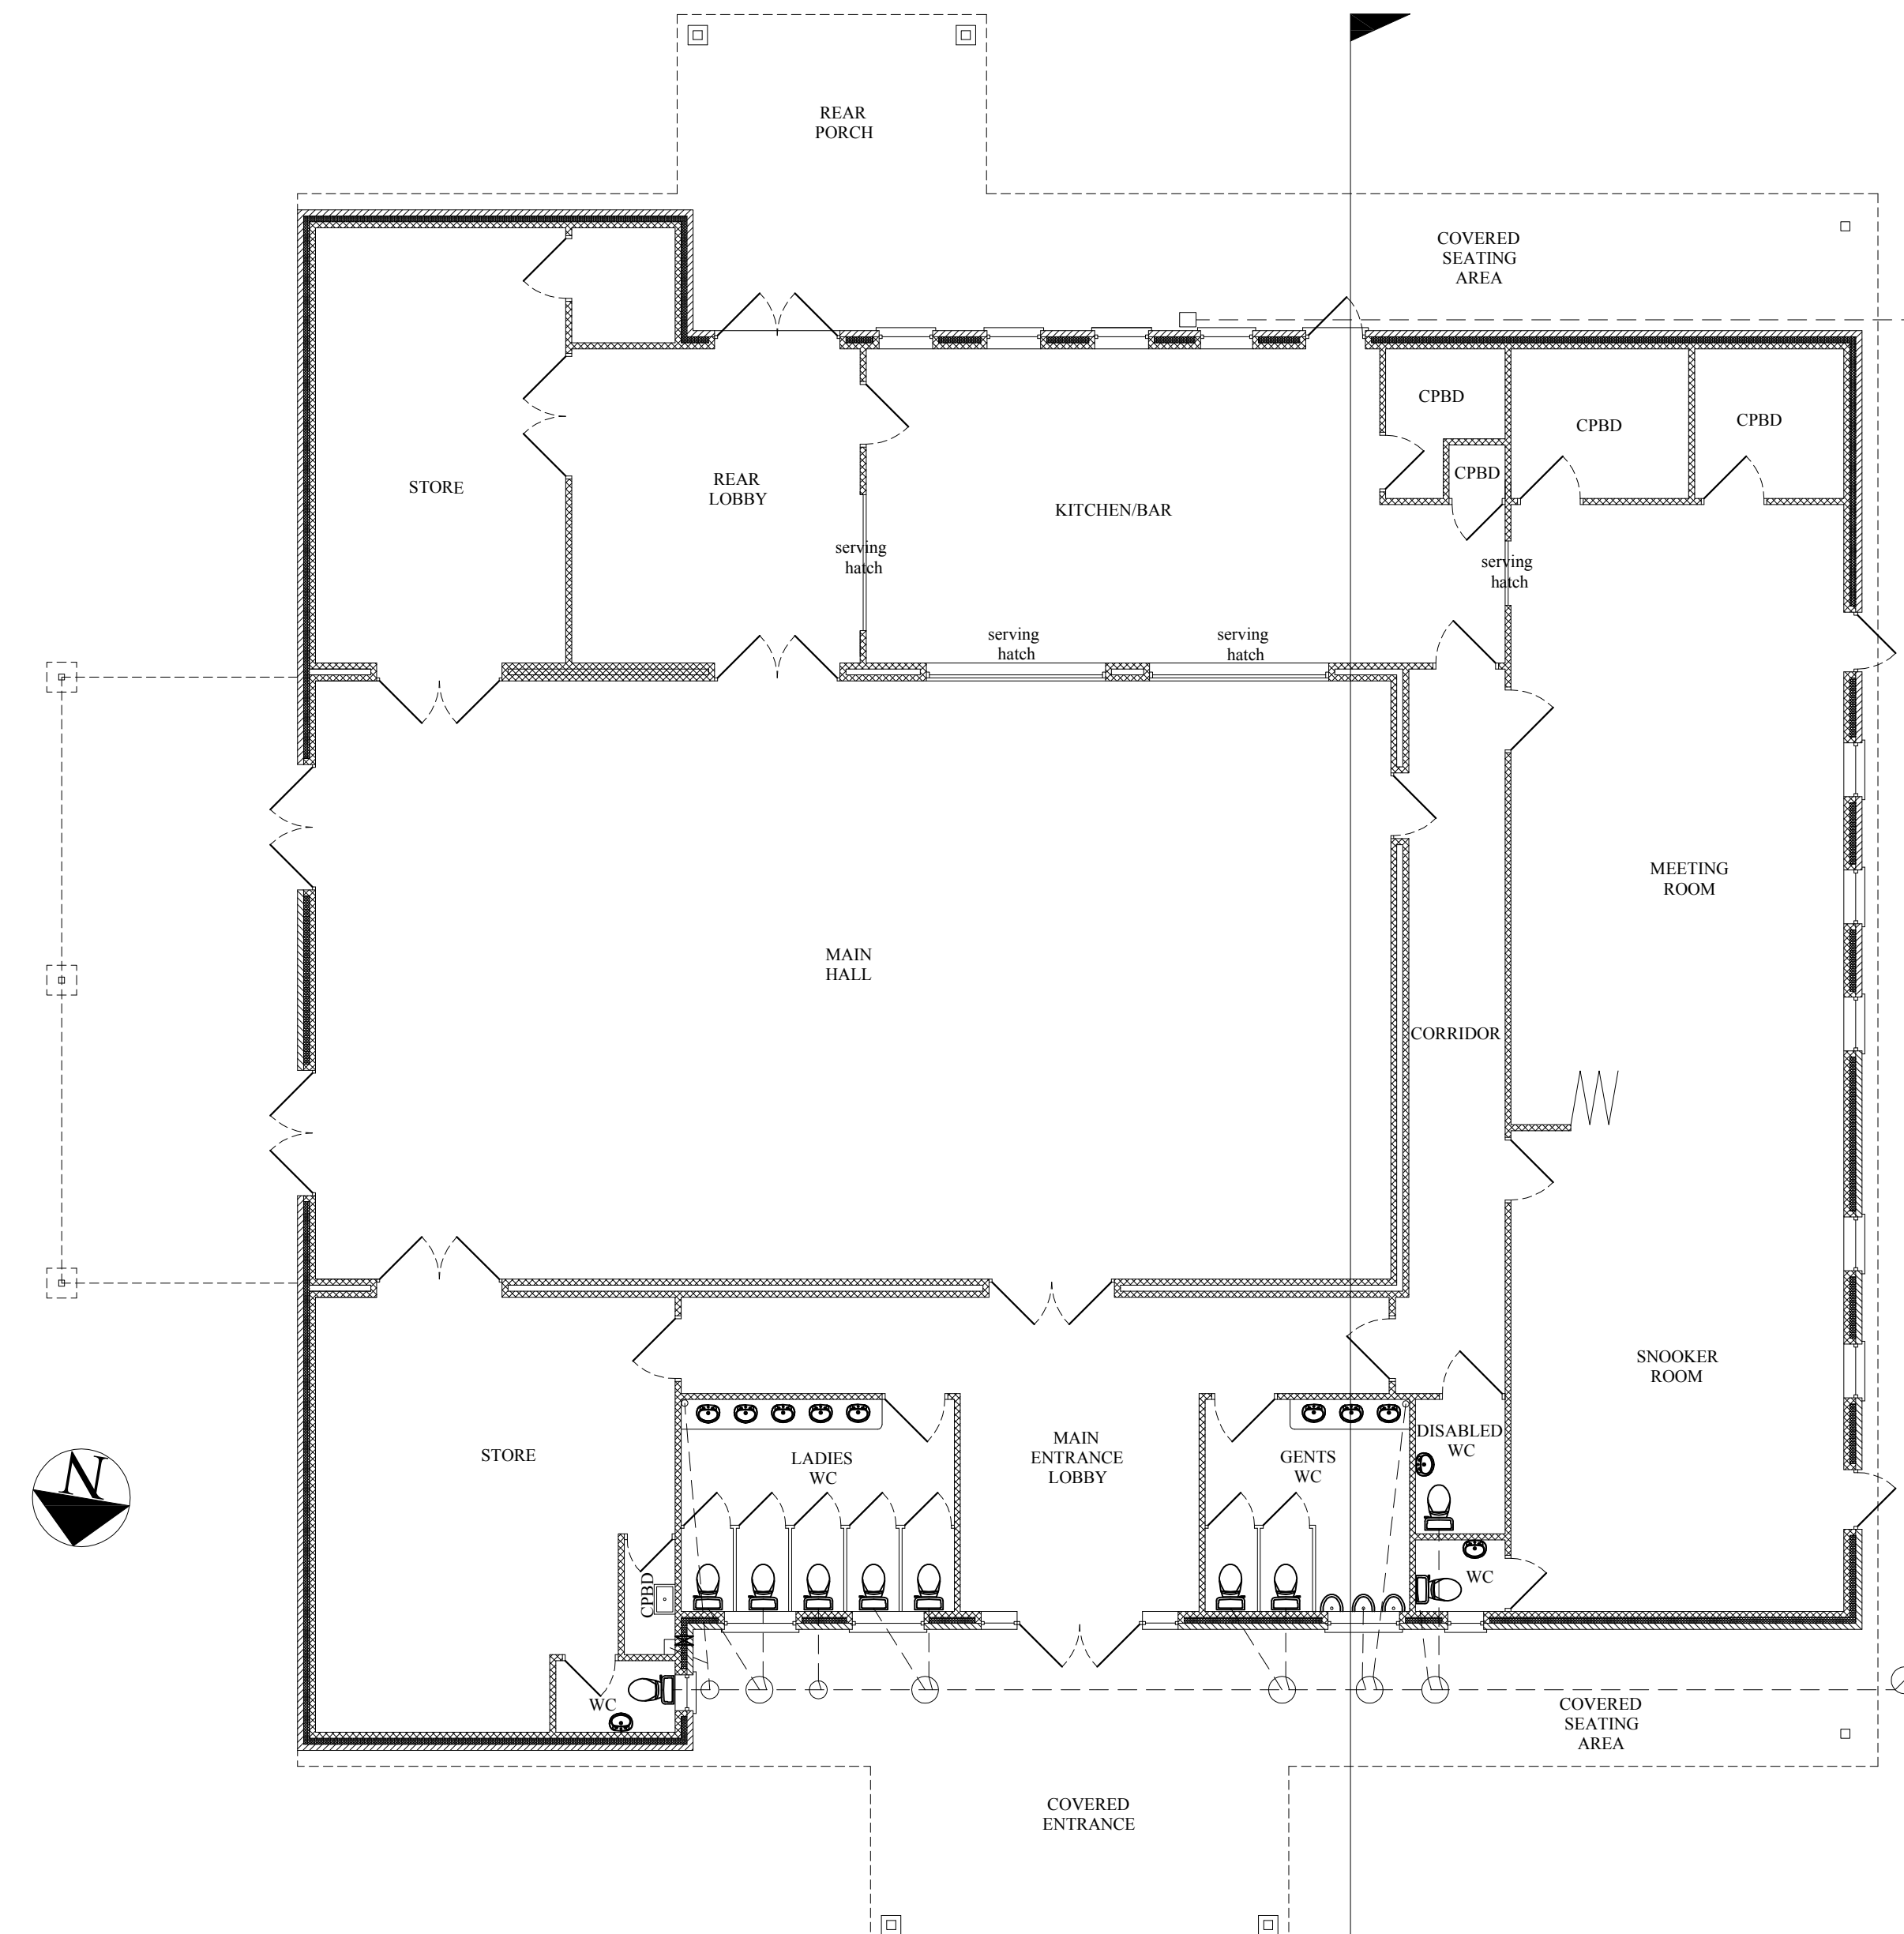

PROPOSED GROUND FLOOR PLAN

