



EXISTING SOUTH WEST ELEVATION




EXISTING SOUTH EAST ELEVATION



EXISTING NORTH EAST ELEVATION



EXISTING NORTH WEST ELEVATION

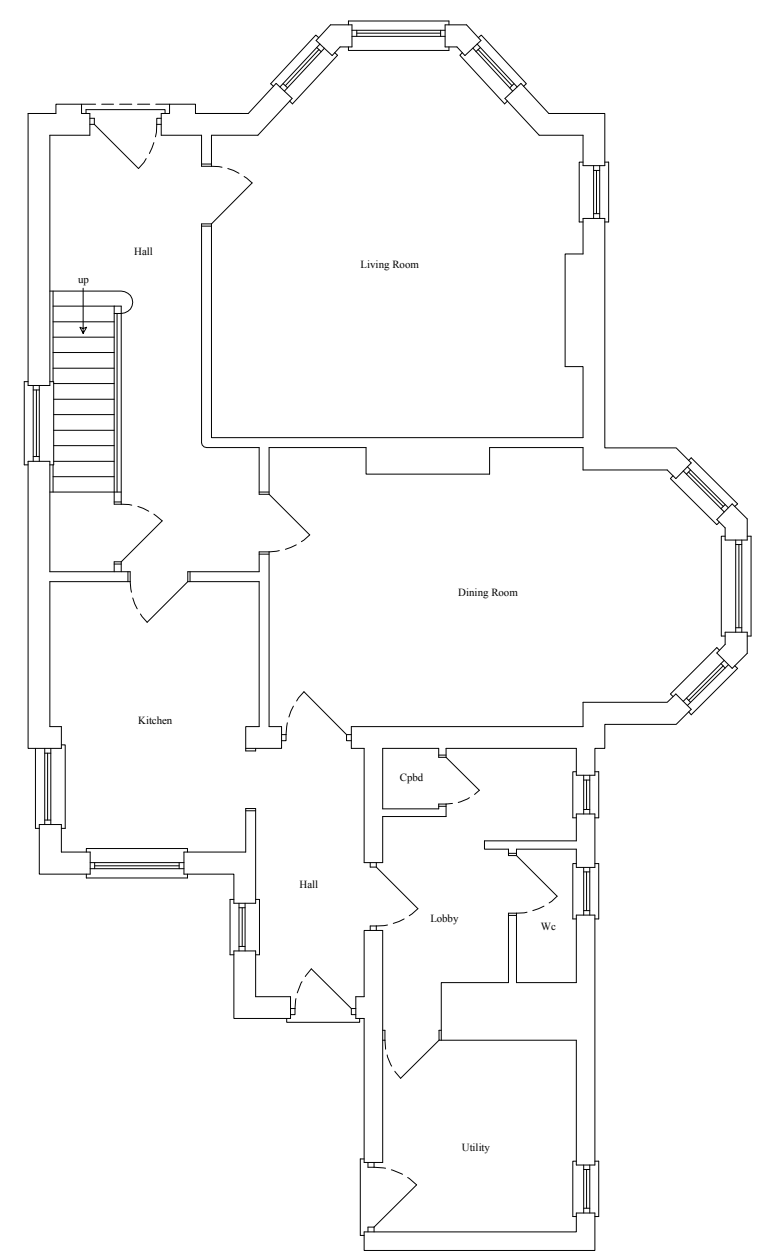


EXISTING GROUND FLOOR PLAN 1:100



PROPOSED SOUTH WEST ELEVATION




PROPOSED SOUTH EAST ELEVATION

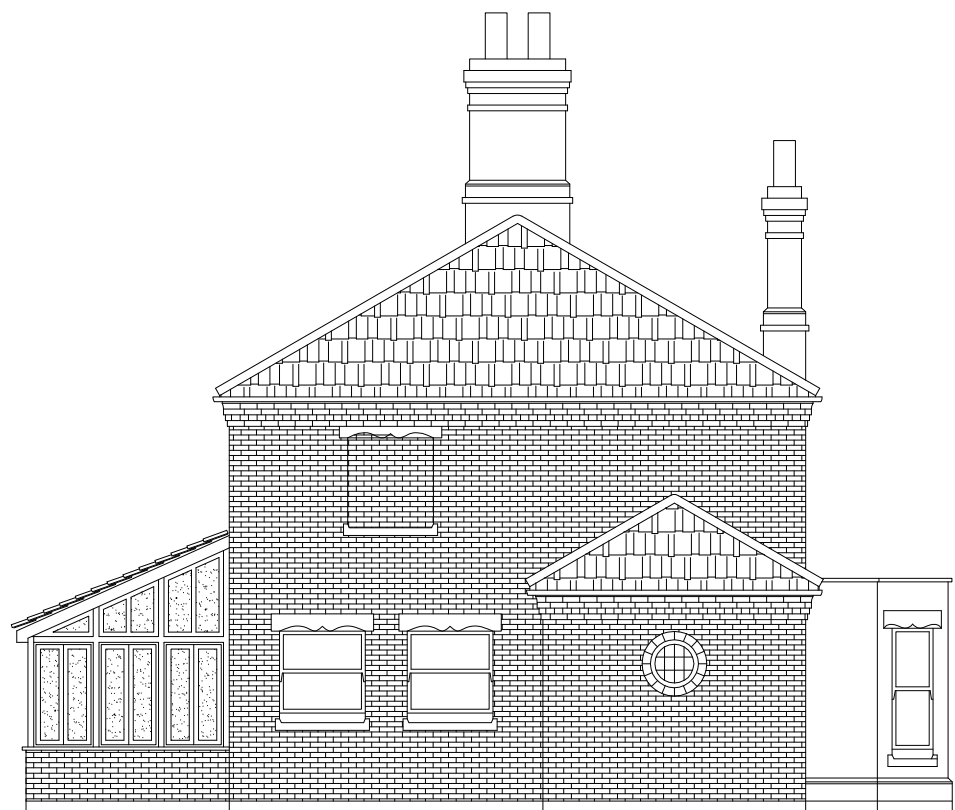


PROPOSED NORTH EAST ELEVATION




PROPOSED NORTH WEST ELEVATION

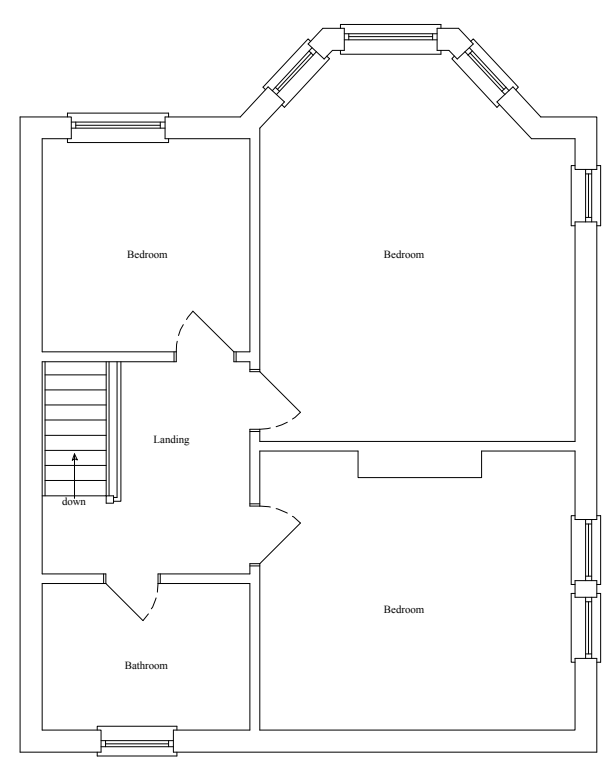


EXISTING FIRST FLOOR PLAN 1:100

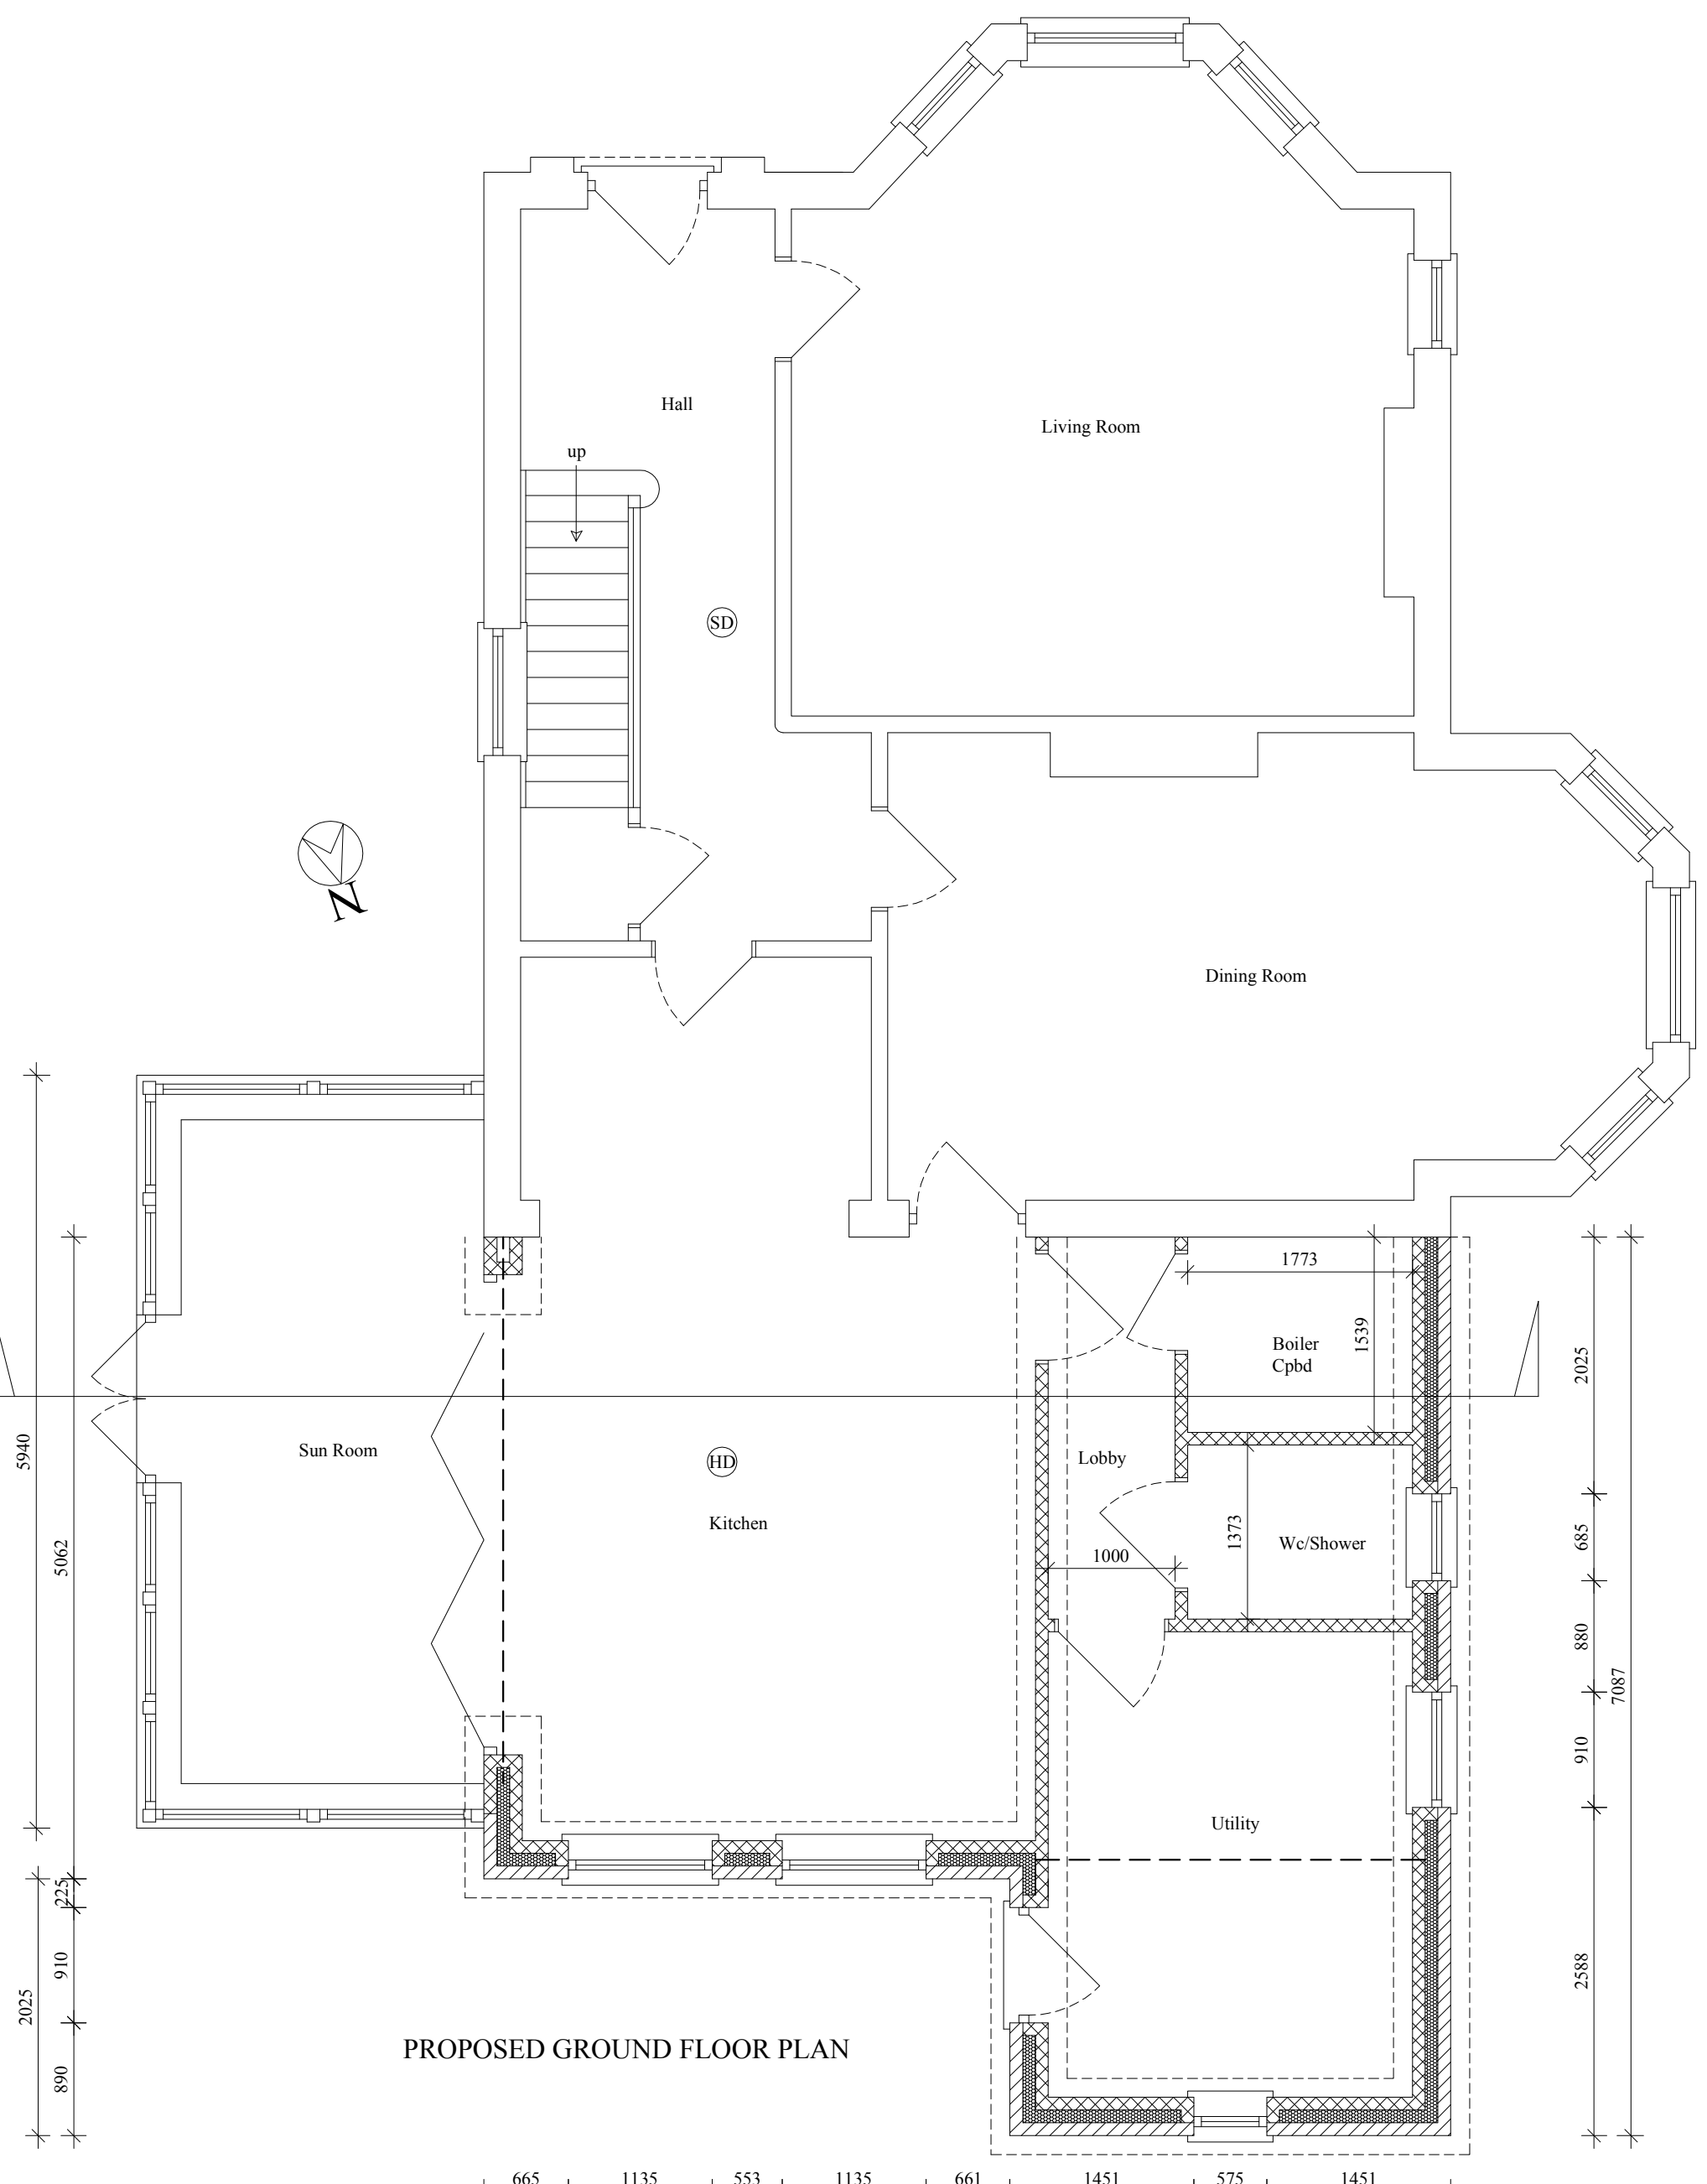

PROPOSED GROUND FLOOR PLAN

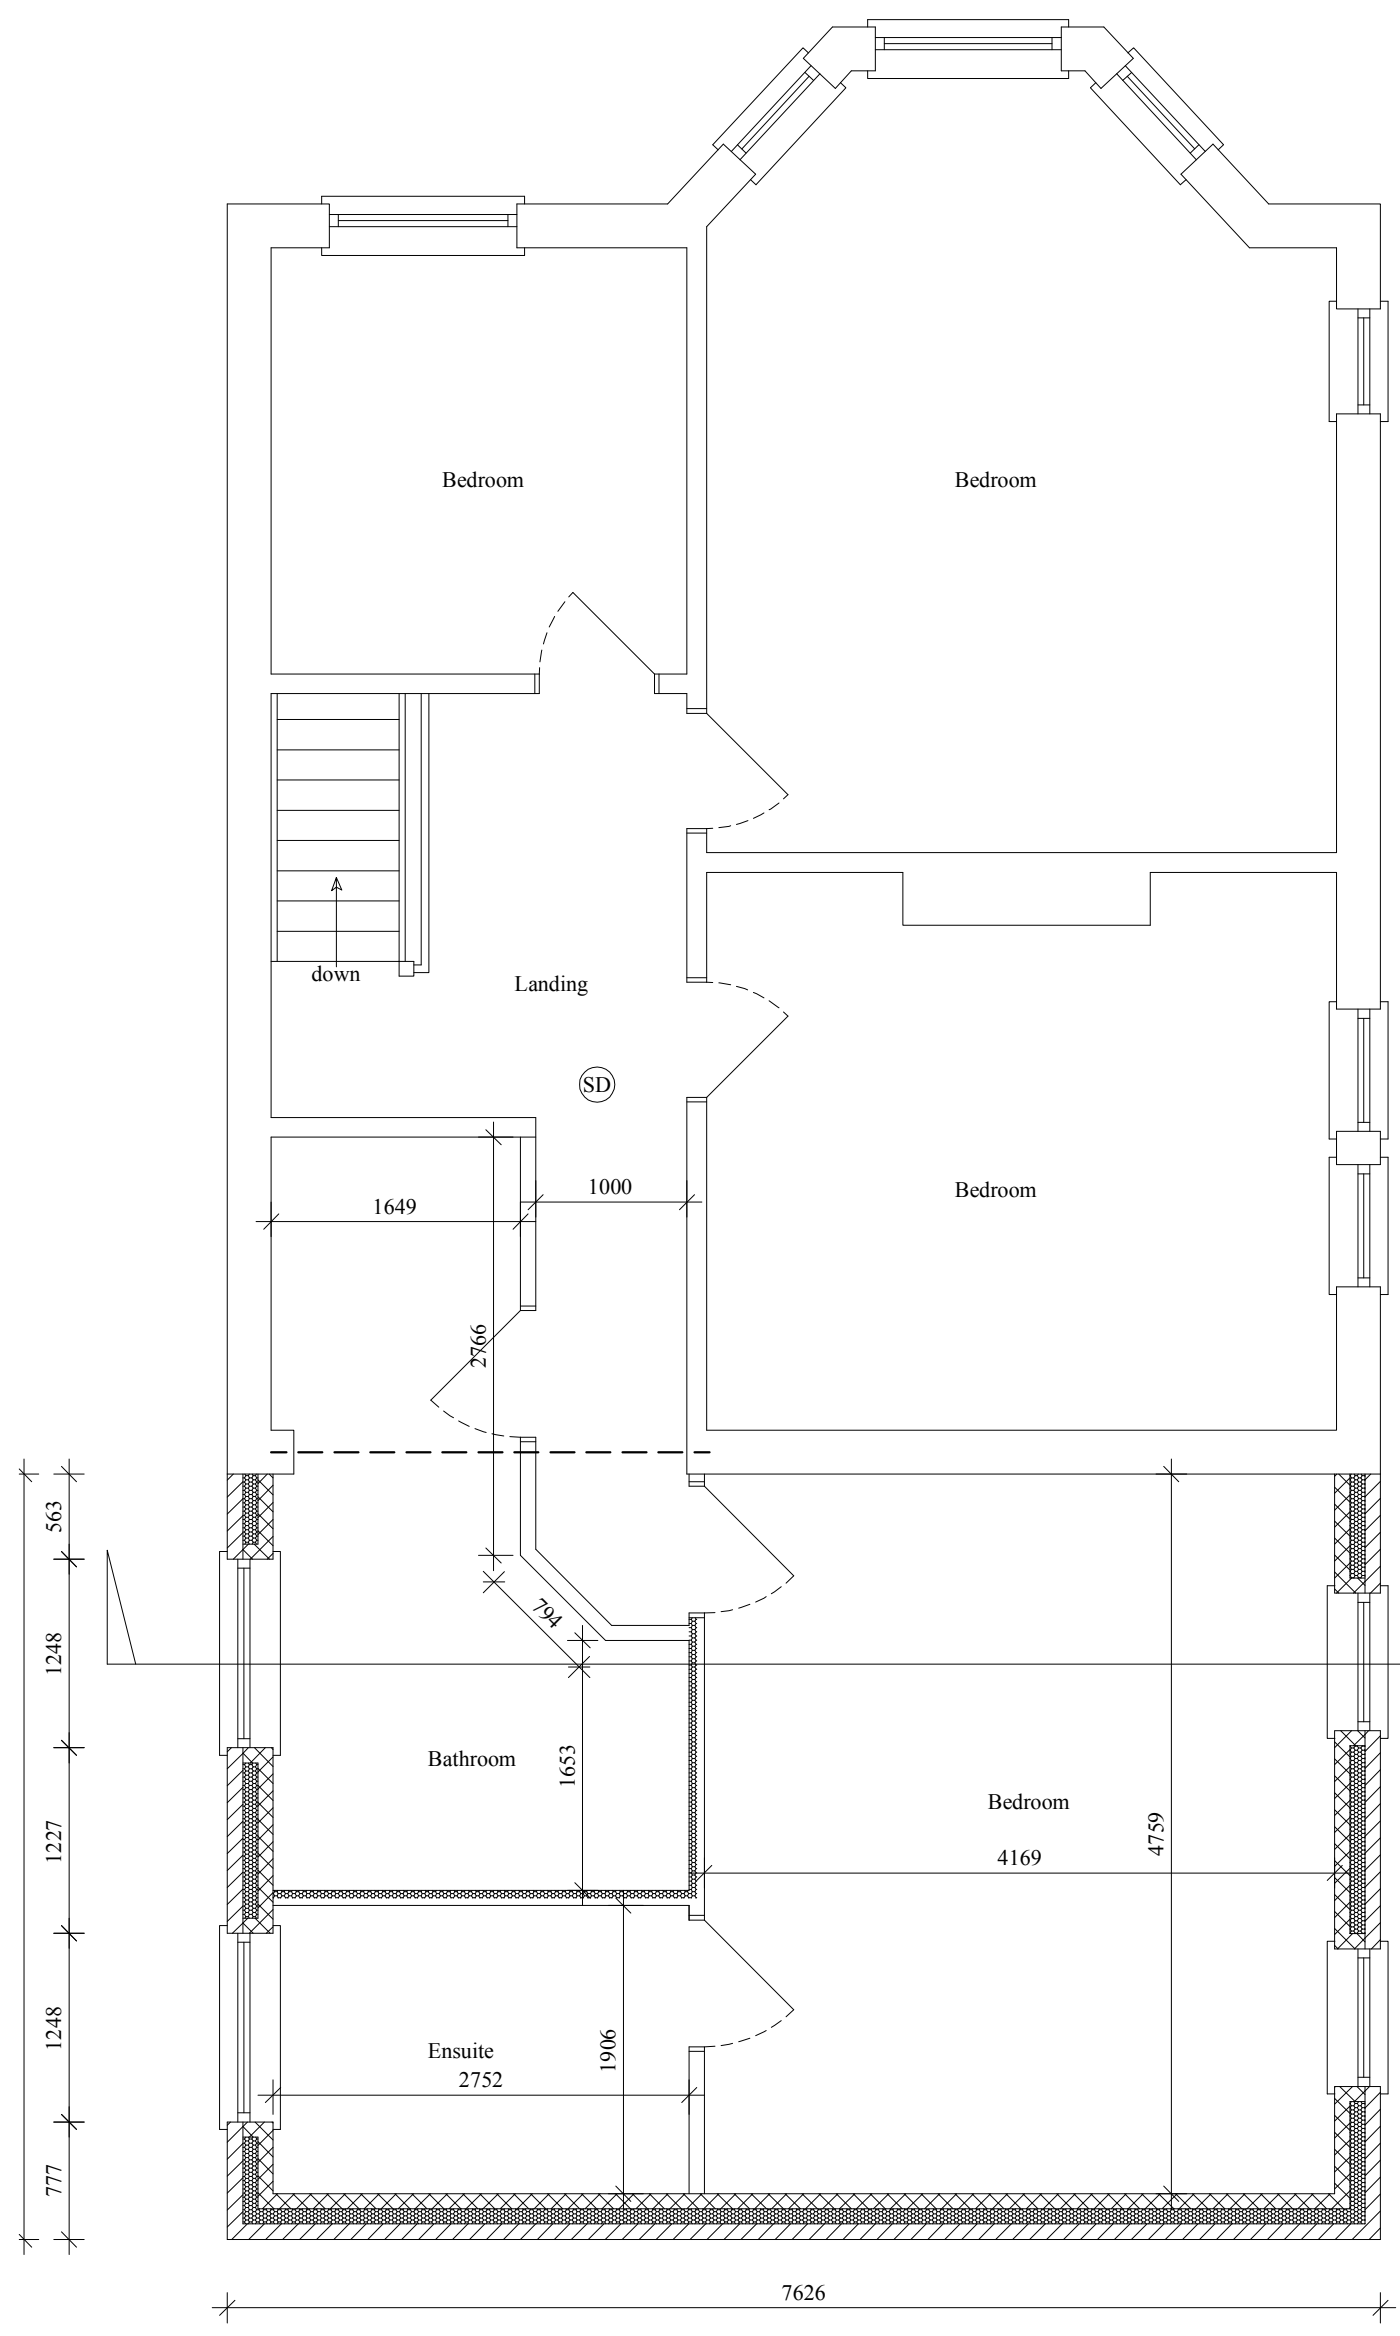

PROPOSED FIRST FLOOR PLAN

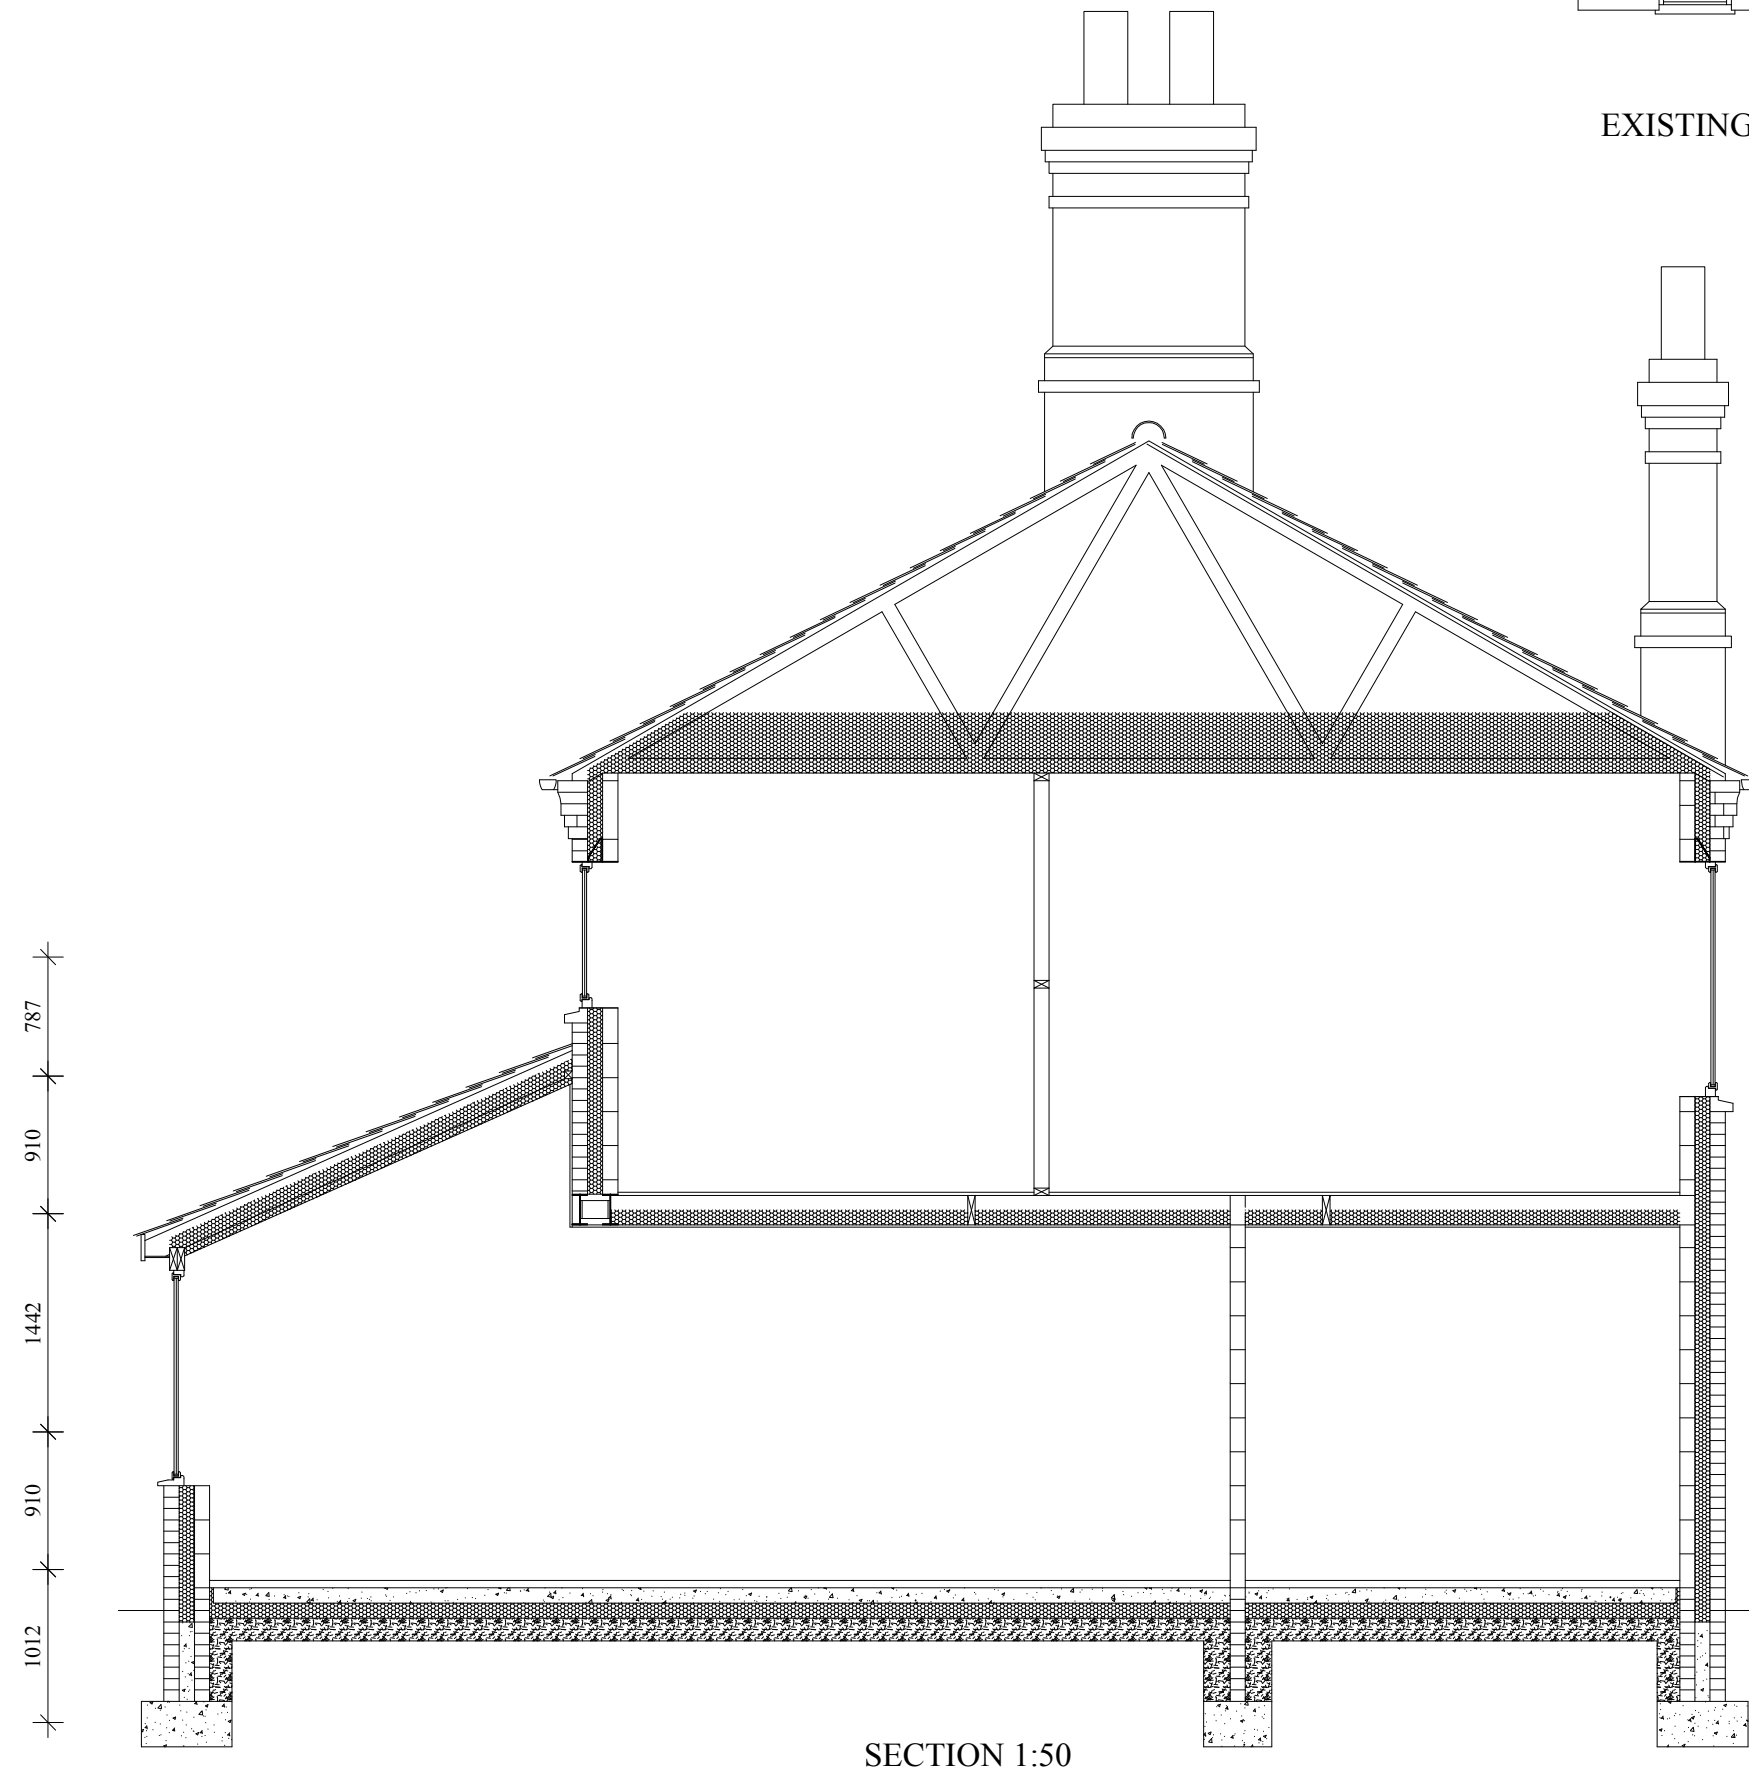

SECTION 1:50